



FOUNDATION PLAN FOR STORAGE BINS

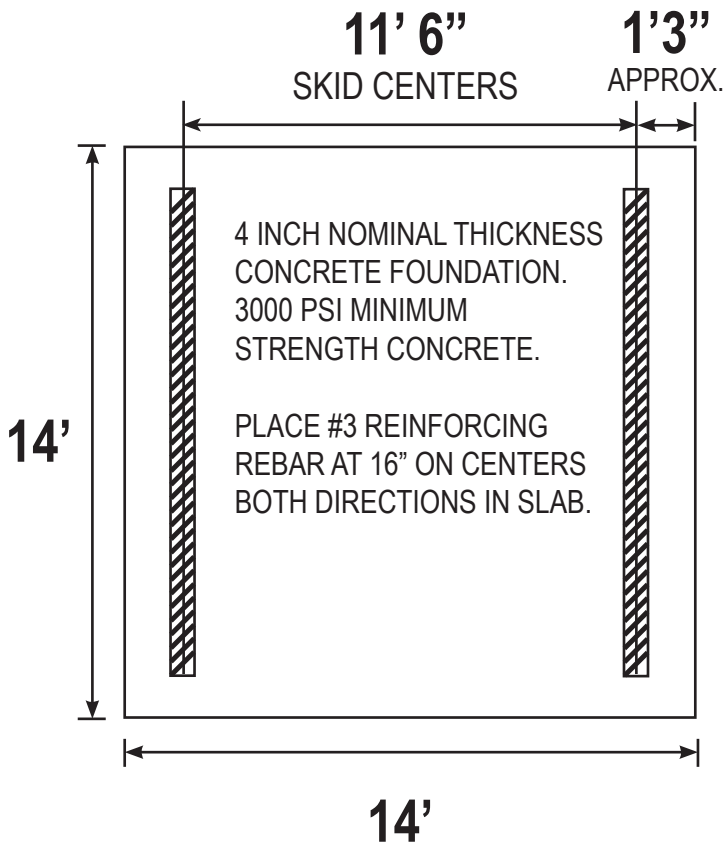


SPECIAL NOTE:

CONSULT QUALIFIED DESIGNER OR ENGINEER IF UNUSUAL SOIL CONDITIONS OR HEAVY FREEZE DEPTH EXISTS.

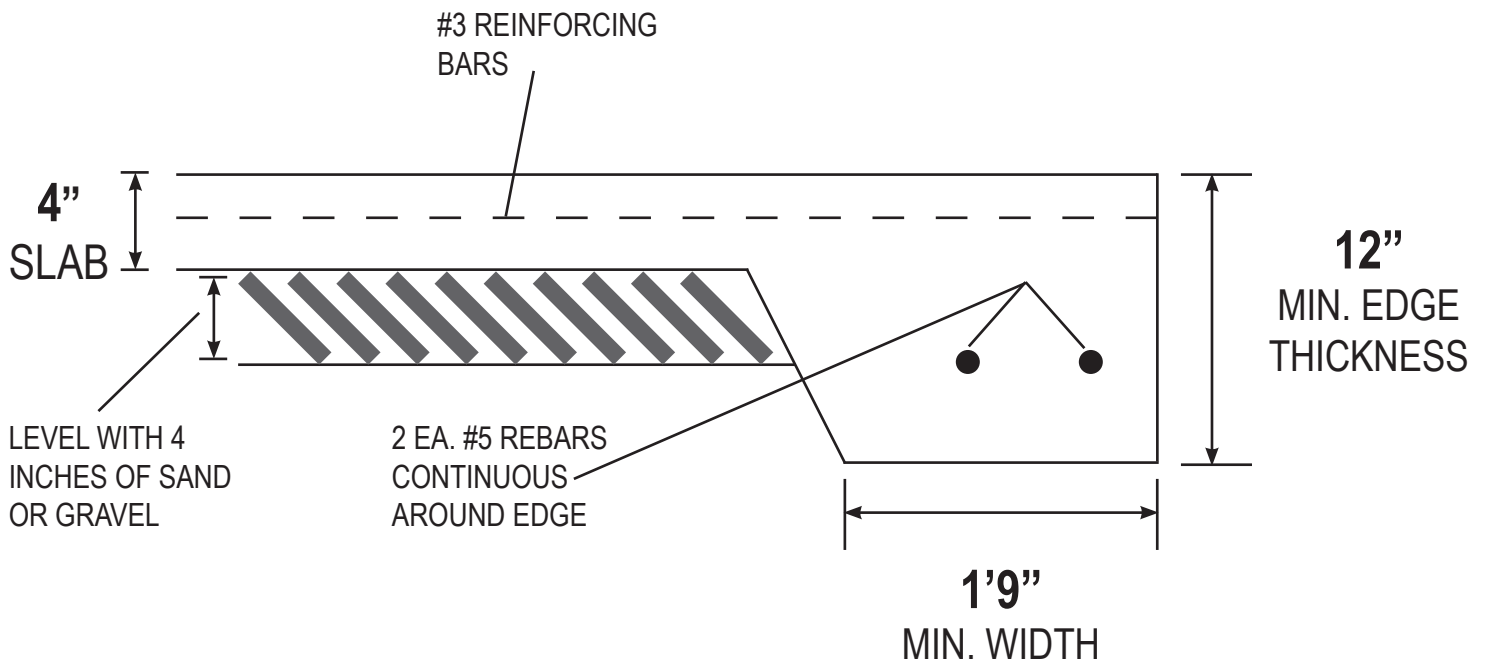

SECTION VIEW OF END OF SLAB

Foundation Plan Including Weld Plates

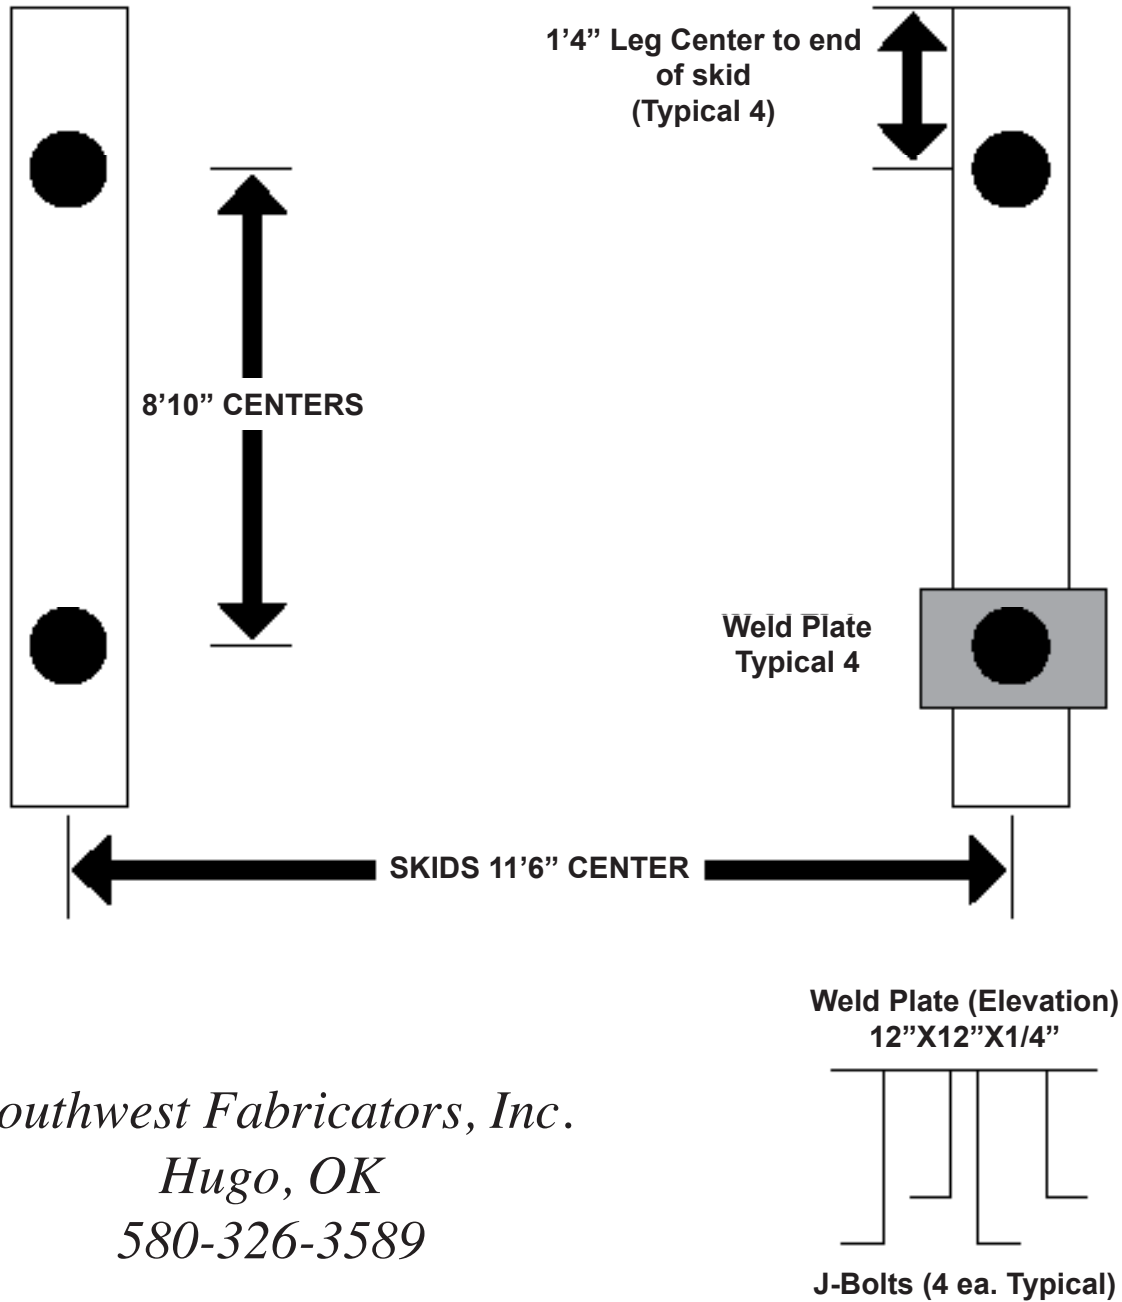

Southwest Fabricators, Inc.
Hugo, OK
580-326-3589

** Foundation Plan for Storage Bins can be found at www.overheadbins.com